



13 / 00030 / FUL


RECEIVED 14 JAN 2013

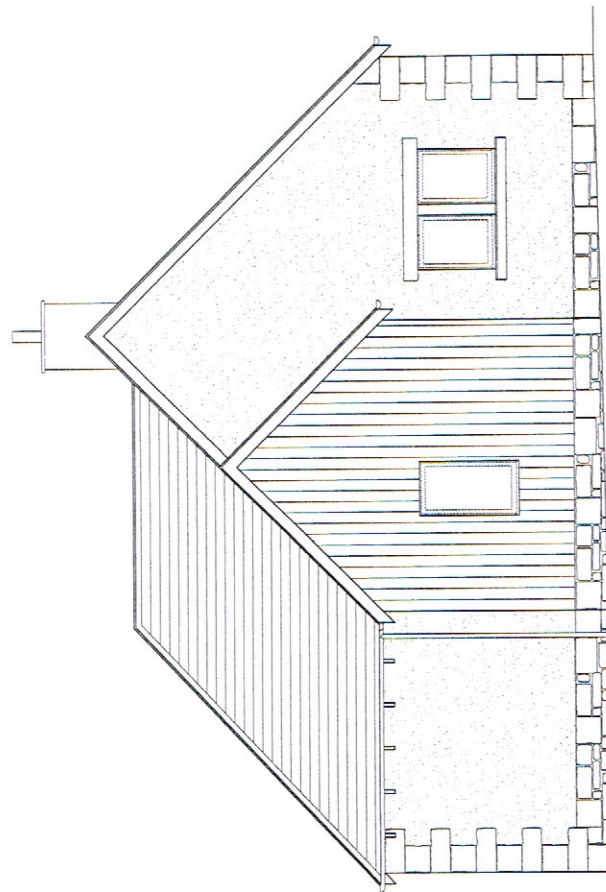


North East Elevation Scale 1:50

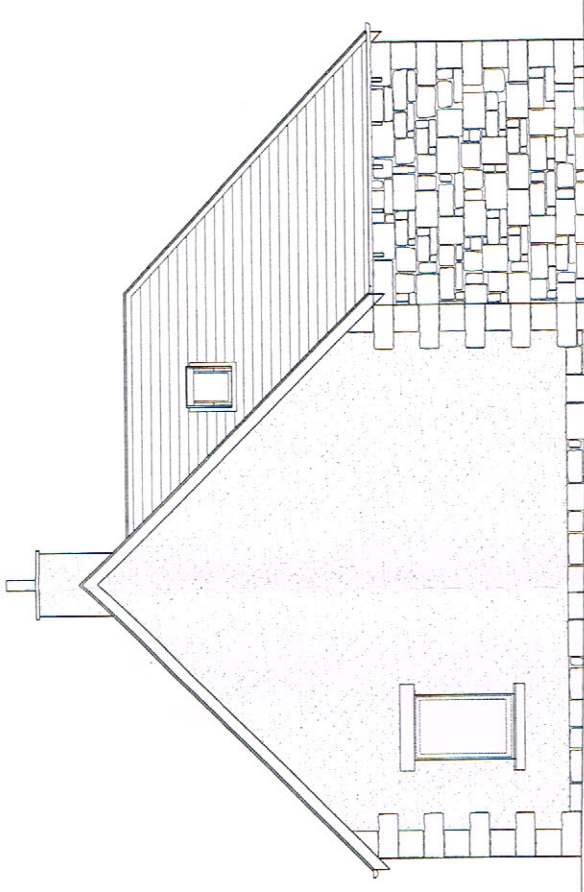


South West Elevation Scale 1:50

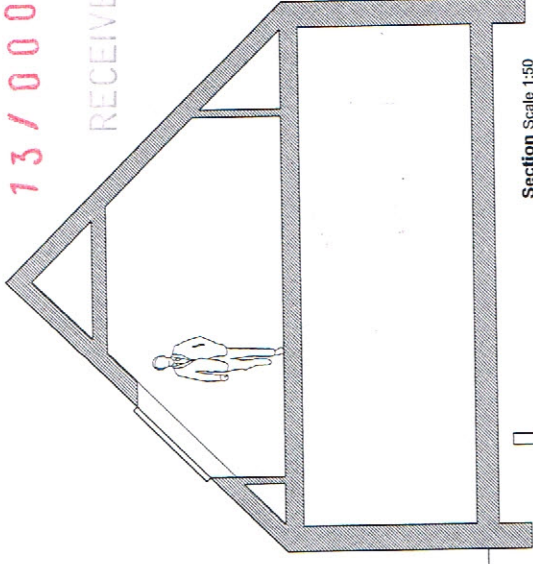

Section Scale 1:50

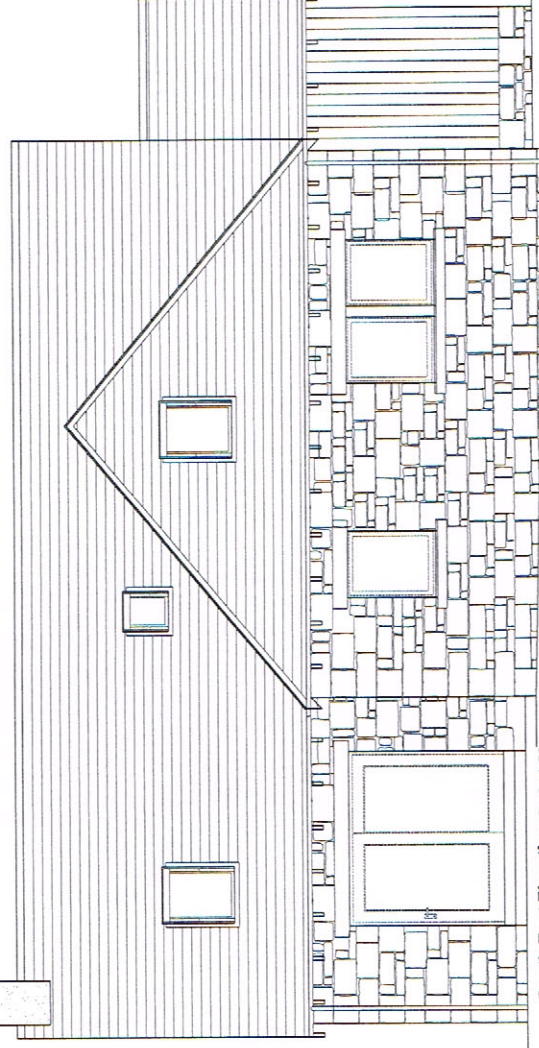


South East Elevation Scale 1:50

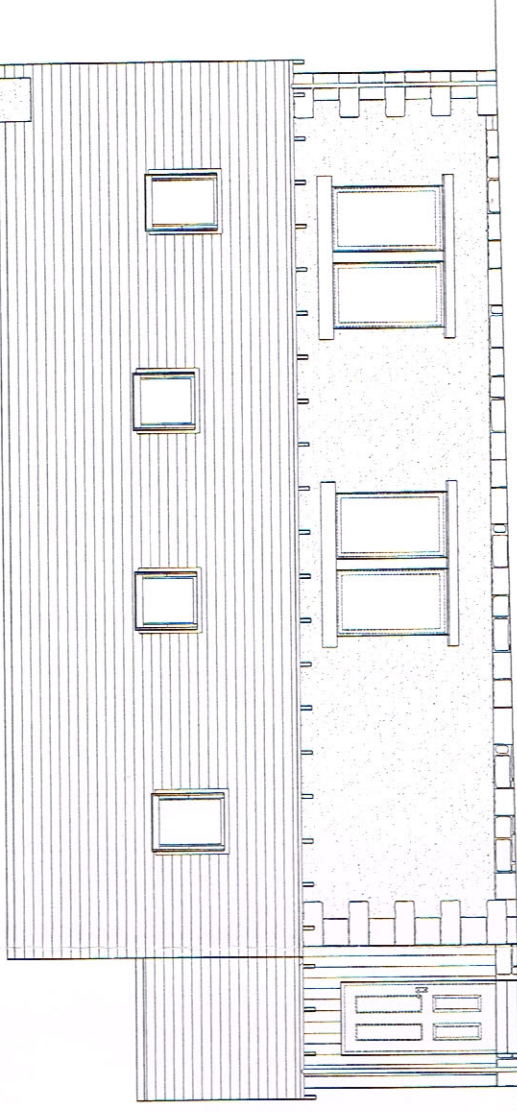


North West Elevation Scale 1:50

Scottish Borders Council
Environment &
Infrastructure
30 JUN 2014
Town & Country Planning (Scotland) Act
APPROVED
(Subject to conditions)

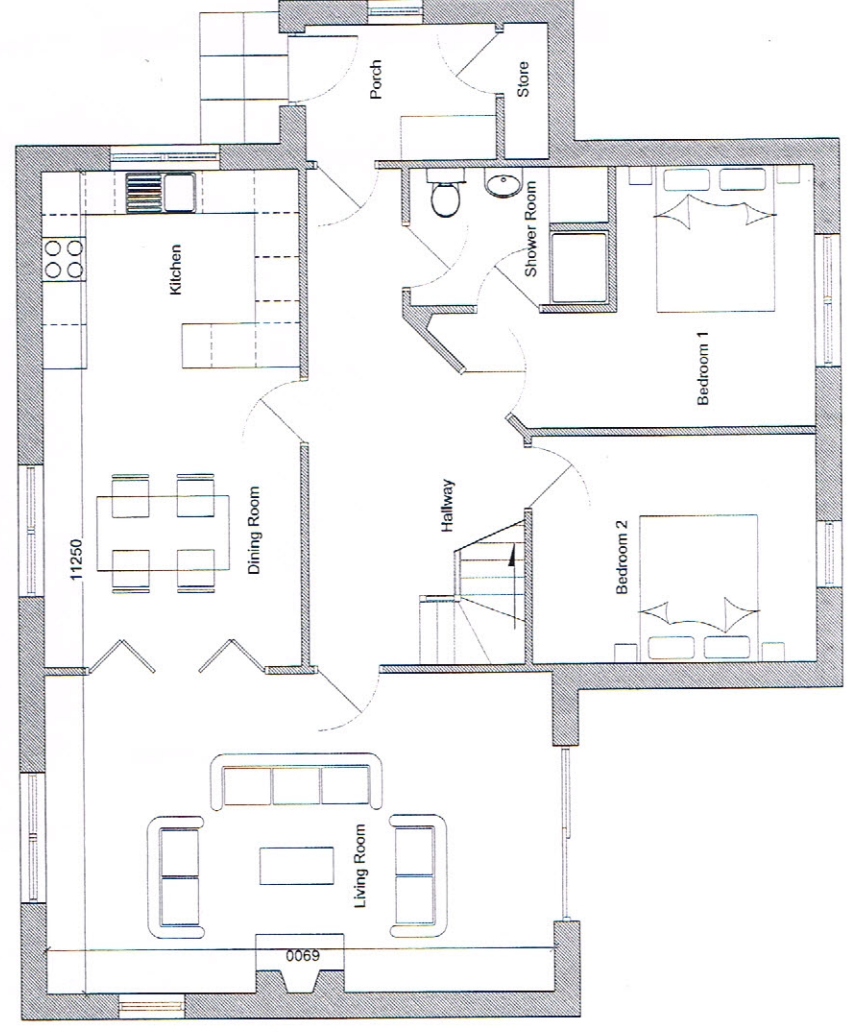

Ground Floor Plan Scale 1:50

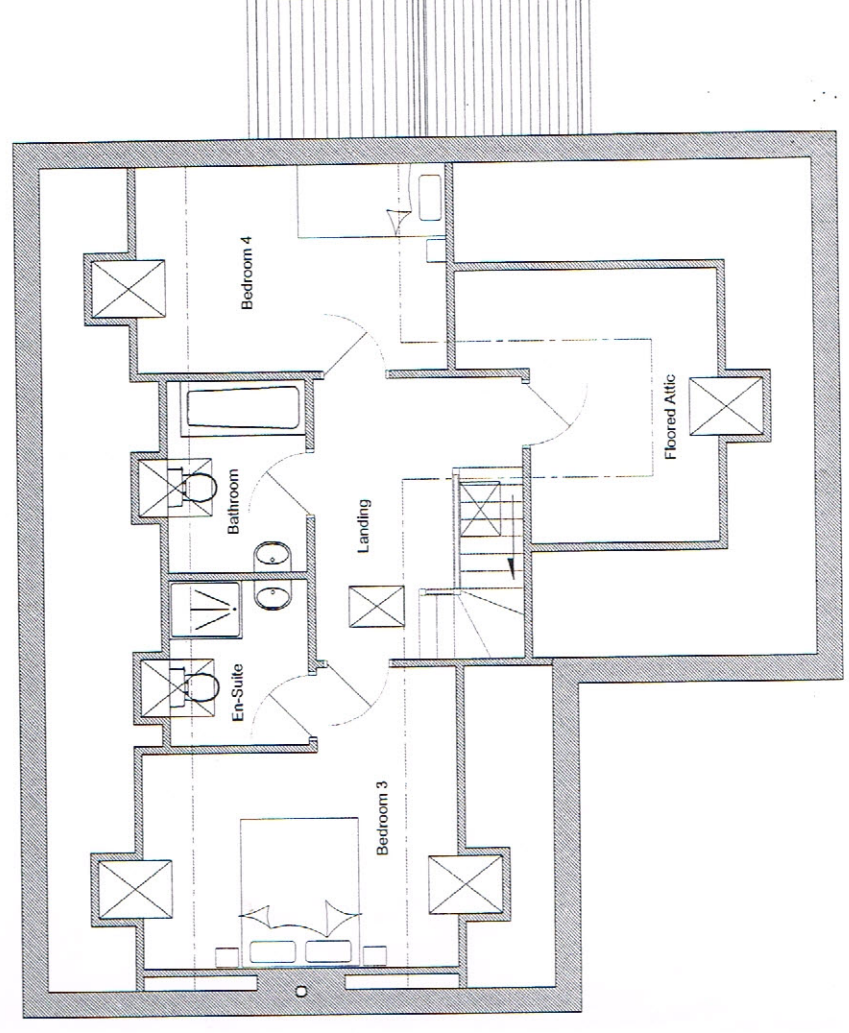

First Floor Plan Scale 1:50



Richard Amos Ltd
Chartered Architects, Building Surveyors
& CDM Co-ordinators

2 Golden Square, Duns, Berwickshire, TDH1 1AW,
Tel: 01367 82599, Fax: 01367 82577,
E-Mail: ra@richardamos.co.uk

138 High Street, Dunbar, East Lothian, EH10 1JL,
Tel: 01369 83255, Fax: 01369 83255,
E-Mail: ra@richardamos.co.uk

Registered Office: 2 Golden Square, Duns, Berwickshire, TDH1 1AW,
Registered in Scotland, Company No. 50812 V.A.T. Reg. No. 582 406 71

CLIENT: **Mr and Mrs J Wood**

PROJECT: **Proposed 2 No New Dwellings
Lamberton Shiels, Lamberton.**

TITLE: **Plans and Elevations - Plot 1**

DRAWING NO:	KEY:	DRAWN BY:	SCALE:	DATE:
12/G131/PL01		DB	1:50 @ A1	09/01/2013

TENDER / CONSTRUCTION / AS BUILT

I HEREBY CERTIFY THAT THIS IS A TRUE COPY OF THAT REFERRED TO IN MY APPLICATION FOR BUILDING WARRANT.
SIGNED: _____ DATE: _____