




**HOUSE TYPE B**

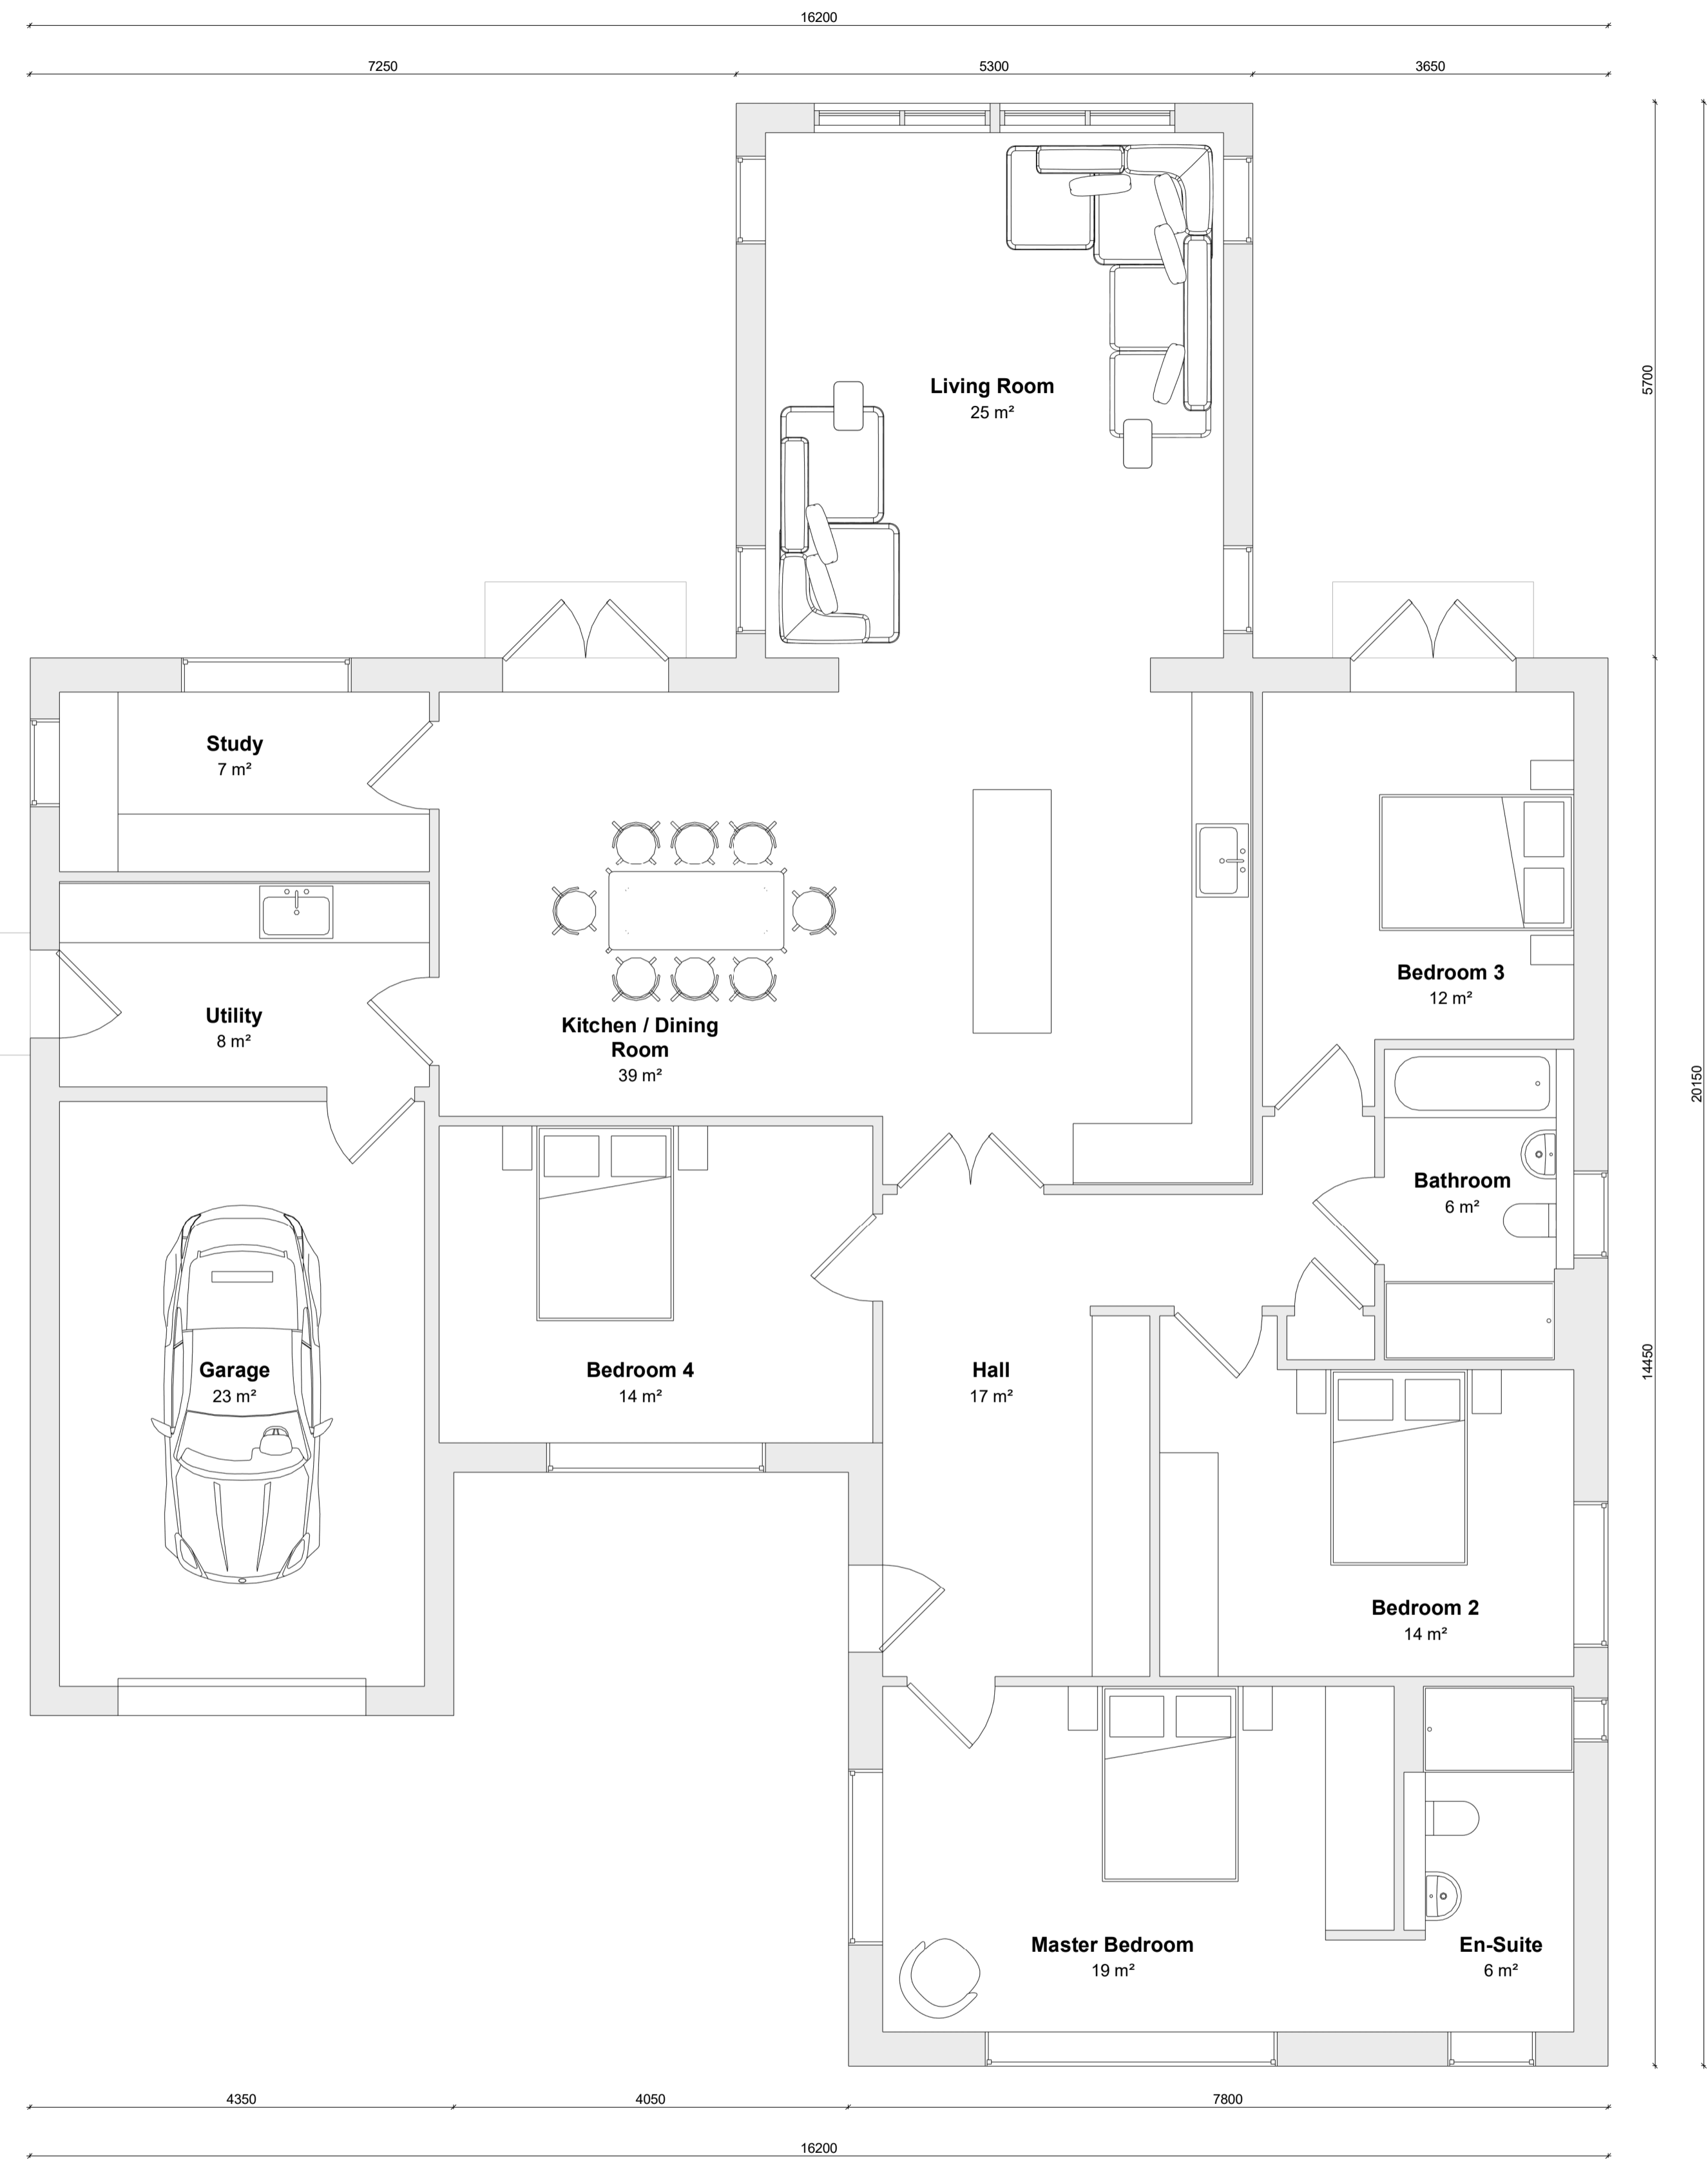


**Ground Floor Plan**  
Scale: 1 : 50

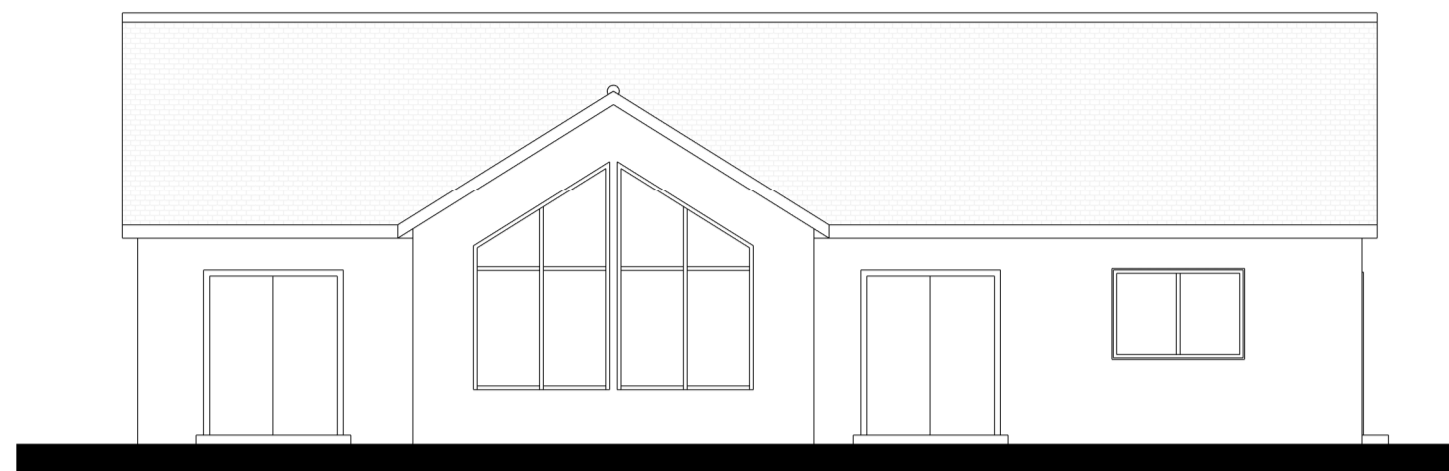


**North**  
Scale: 1 : 100

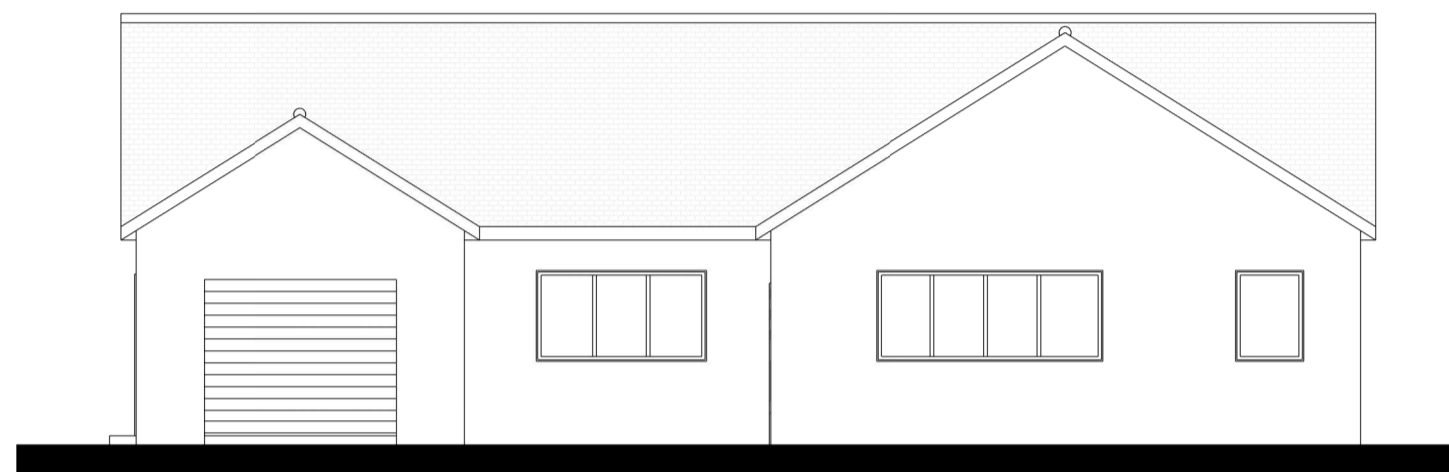


**South**  
Scale: 1 : 100

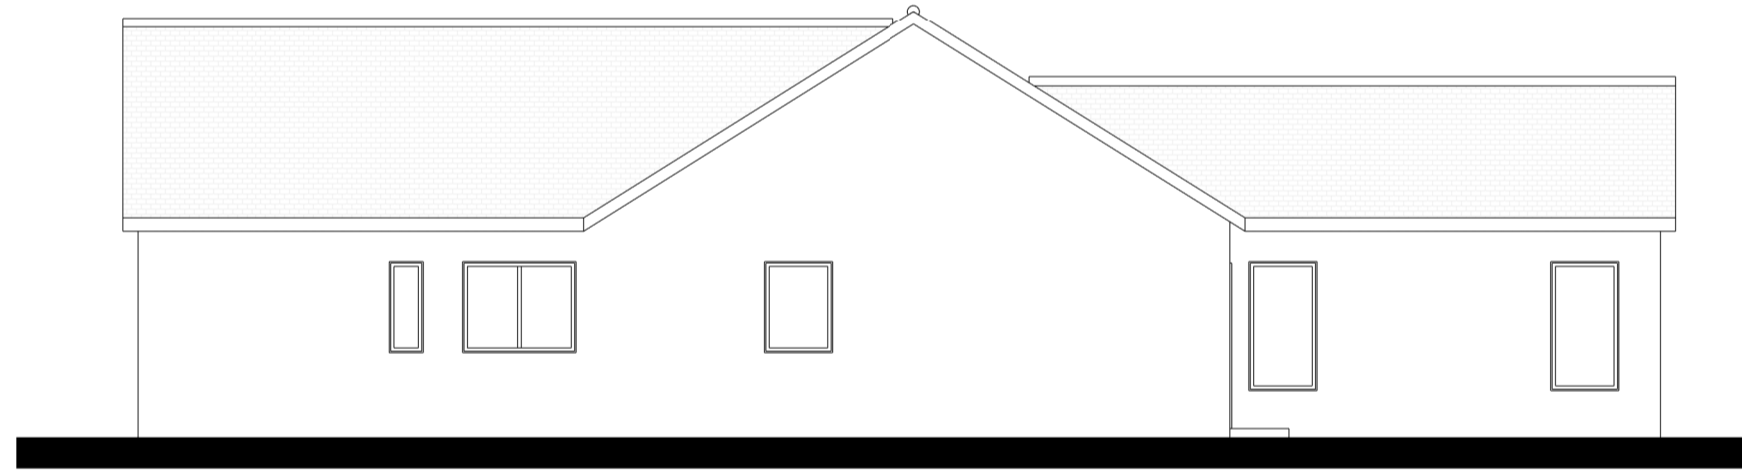

**East**  
Scale: 1 : 100

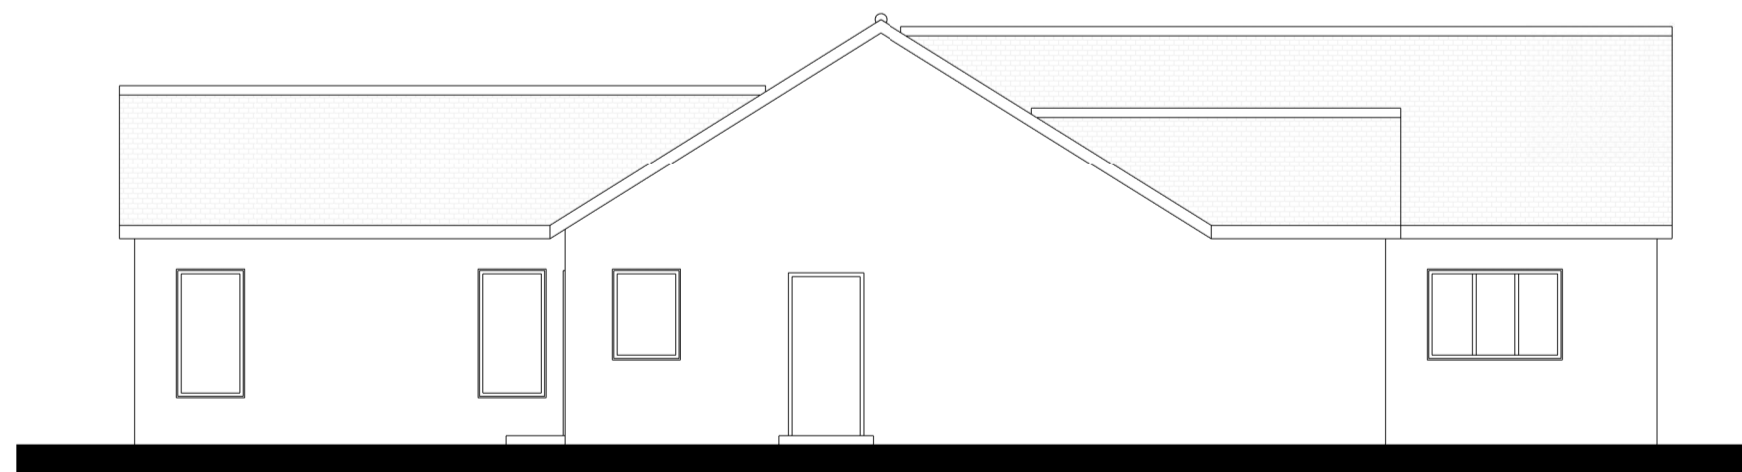

**West**  
Scale: 1 : 100

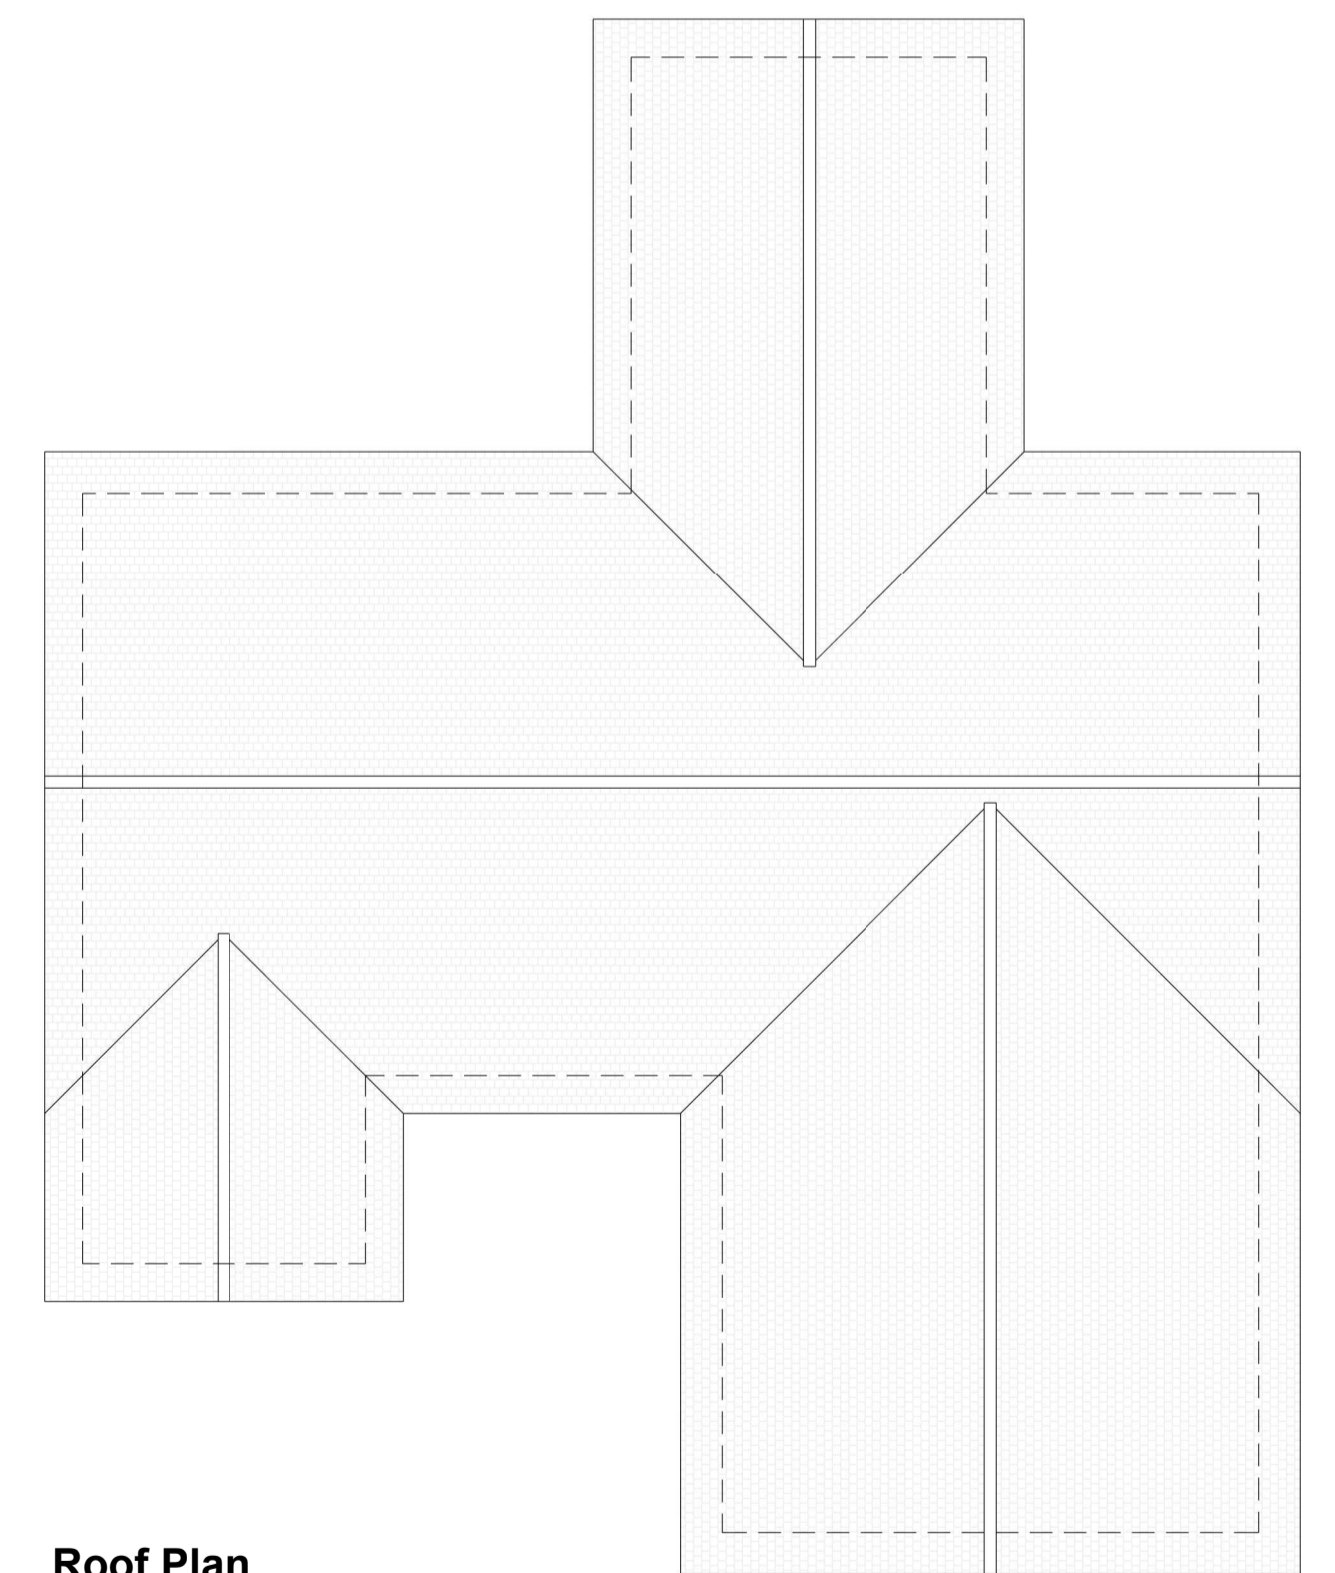

**Roof Plan**  
Scale: 1 : 100

<p><b>PROJECT TITLE</b> HOUSE TYPE B PLOT 23 VILLAGE MEADOWS</p>	<p><b>SCALE</b> 1 : 50 and 1 : 100</p>	<p><b>DRAWING TITLE</b> Floor Plans, Elevations and Section</p>	<p><b>3D MASSING</b></p> 	<p><b>CLIENT</b></p> <p><b>GMC</b> Developments Ltd</p>	<p><b>GMC Developments Ltd</b> GMC DEVELOPMENTS LTD 1 Longstone Court Bennock upon Tweed TD15 1FA tel 01289 304409 - fax 01289 302124 http://gmcraig.com/</p>
<p><b>LOCATION</b> Village Meadows, Lowick, Northumberland. TD15 2GR</p>	<p><b>SHEET SIZE</b> A1</p>				